

Township Park

Improvement Projects:

Bond Issue 2016 — *(Per Ordinance 2015-18)*

Bo Connor Park

Warren Filipone Park

**Parks & Recreation Board Meeting
Thursday, July 12, 2018**

Bo Connor Park & Warren Filipone Park Improvements

- **Township Bond Issue (Ordinance 2015-18)
Adopted by the Board of Commissioners
10/23/15 based on a Schedule of Sources & Uses**
- **Motion of Support Parks Board – 10/8/15**
- **Addresses Portion of Capital Project Needs for
Parks & Recreation Facilities/Trail Projects**
- **Uses Supplementary Grant Funding/Cost-Saving
Approaches as Possible**
- **All Bond Projects Underway**



Little Darby Creek

Warren
Filipone
Memorial Park

Clover Ln

S Devon Ave

S Devon Ave

Donna Ln

Arbordale

Google

Bo Connor
Park

side Cir

Mon

Bo Connor Park

- Board Authorized Bids on 1/23/17
- Public Review/Further Bid Development July 2018
- Recommendation/Support for Project and Corresponding Amenities
- Anticipated Project Bid – By Early Fall 2018
- Anticipated Award/Construction – By Late Fall 2018
- Improvement Outline Below:


Replacement Items:		
Sidewalk/Retaining Wall	Replace sidewalk, install retaining wall along road	
Fencing	Backstops, 1st and 3rd base fencing, street fence	
Benches & Bleachers	Replacement	
TOTAL ITEMS:		\$400,000



S Devon Ave

S Devon Ave

Preliminary

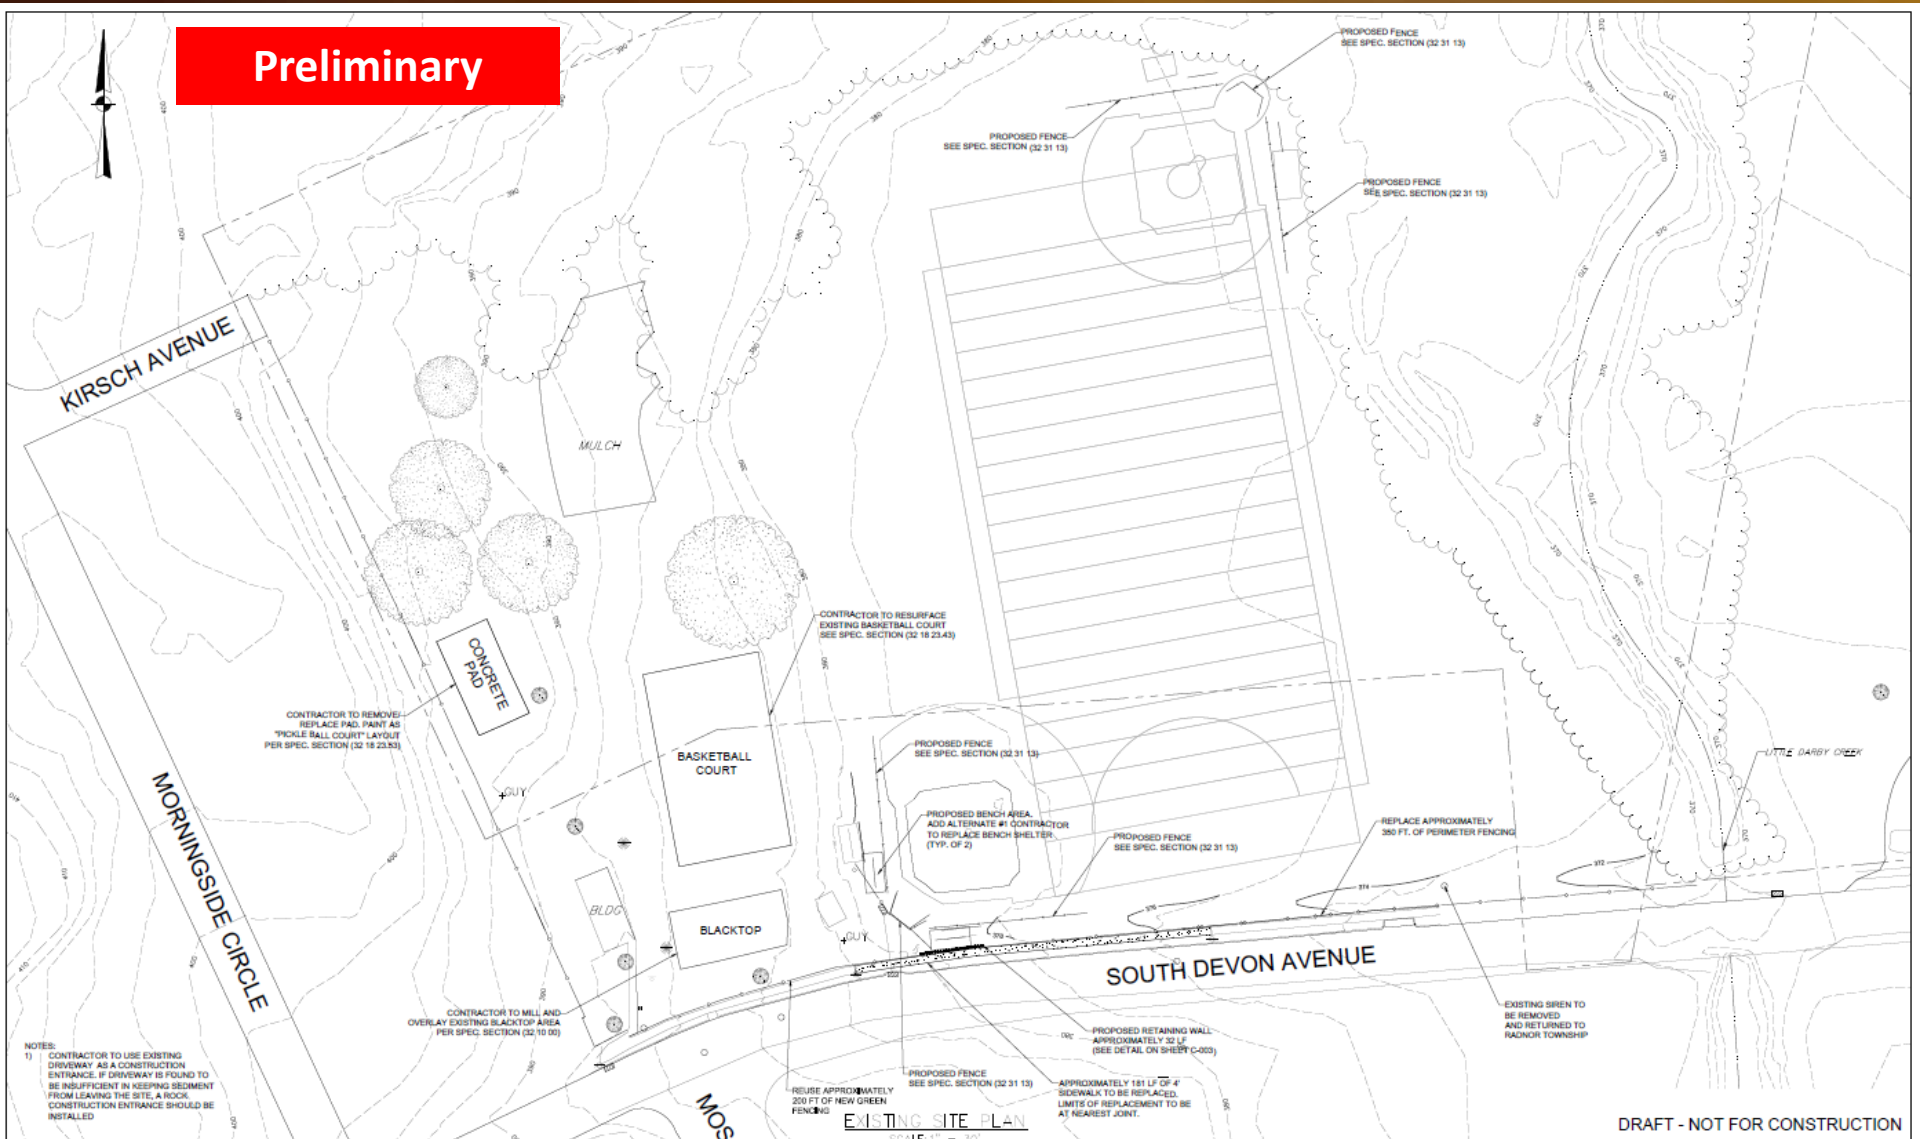

NOTES:
 1) CONTRACTOR TO USE EXISTING DRIVEWAY AS A CONSTRUCTION ENTRANCE. IF DRIVEWAY IS FOUND TO BE INSUFFICIENT IN KEEPING SEDIMENT FROM LEAVING THE SITE, A ROCK CONSTRUCTION ENTRANCE SHOULD BE INSTALLED

CONTRACTOR TO REMOVE, REPLACE PAD, PAINT AS "POKIE BALL COURT" LAYOUT PER SPEC. SECTION (32-18-23.53)

CONTRACTOR TO MILL AND OVERLAY EXISTING BLACKTOP AREA PER SPEC. SECTION (32-18-23.53)

CONTRACTOR TO RESURFACE EXISTING BASKETBALL COURT SEE SPEC. SECTION (32-18-23.43)

PROPOSED BENCH AREA, ADD ALTERNATE #1 CONTRACTOR TO REPLACE BENCH SHELTER (TYP. OF 2)

REUSE APPROXIMATELY 200 FT OF NEW GREEN FENCING

PROPOSED RETAINING WALL, APPROXIMATELY 32 LF (SEE DETAIL ON SHEET C-002)

APPROXIMATELY 181 LF OF 4' SIDEWALK TO BE REPLACED, LIMITS OF REPLACEMENT TO BE AT NEAREST JOINT.

EXISTING SIREN TO BE REMOVED AND RETURNED TO RADNOR TOWNSHIP

EXISTING SITE PLAN
 SCALE 1" = 30'

DRAFT - NOT FOR CONSTRUCTION

DISCLAIMER This drawing is and shall remain the property of Gannett Fleming, Inc. Any reuse, resale, reproduction, modification, or other changes on project, retention or other projects shall be the user's sole risk and Gannett Fleming, Inc. shall not be liable for any errors or omissions. The user shall indemnify and hold Gannett Fleming, Inc. harmless from all claims and damages, including reasonable attorneys' fees, arising from such use.				PROFESSIONAL ENGINEER PROFESSIONAL ENGINEER _____ DATE: _____ DATE: _____		DESIGNED SRS DRAWN SRS CHECKED RAP APPROVED RAP VALLEY FORGE, PENNSYLVANIA				RADNOR TOWNSHIP DELAWARE COUNTY PENNSYLVANIA		RADNOR TOWNSHIP PARK IMPROVEMENTS BO CONNOR PARK EXISTING SITE PLAN		PHASE 054-056 SCALE 1" = 30' DRAWING NAME C-001 SHEET 3 OF 8		CONTRACT NO. 56756 DATE APRIL 2018	
--	--	--	--	---	--	--	--	--	--	--	--	--	--	---	--	---------------------------------------	--

Existing Conditions:



Google

Existing Conditions:



Existing Conditions:



Warren Filipone Park

- Board Authorized Bids on 1/23/17
- Public Review/Further Bid Development July 2018
- Recommendation/Support for Project and Corresponding Amenities
- Anticipated Project Bid – By Early Fall 2018
- Anticipated Award/Construction – By Late Fall 2018
- Improvement Outline Below:

Replacement Items:		
Tennis Courts	Mill, joint repair, resurface, paint	
Parking Lot	resurfacing	
Backstops, tennis courts, other fencing	Backstop 1 st & 3 rd base fencing/perimeter tennis courts	
TOTAL ITEMS:		\$456,000 (\$50K reallocated from Petrie Park)



Little Darby Creek


Warren
Filipone
Memorial Park

Clover Ln

S Devon Ave

Donna Ln

Preliminary

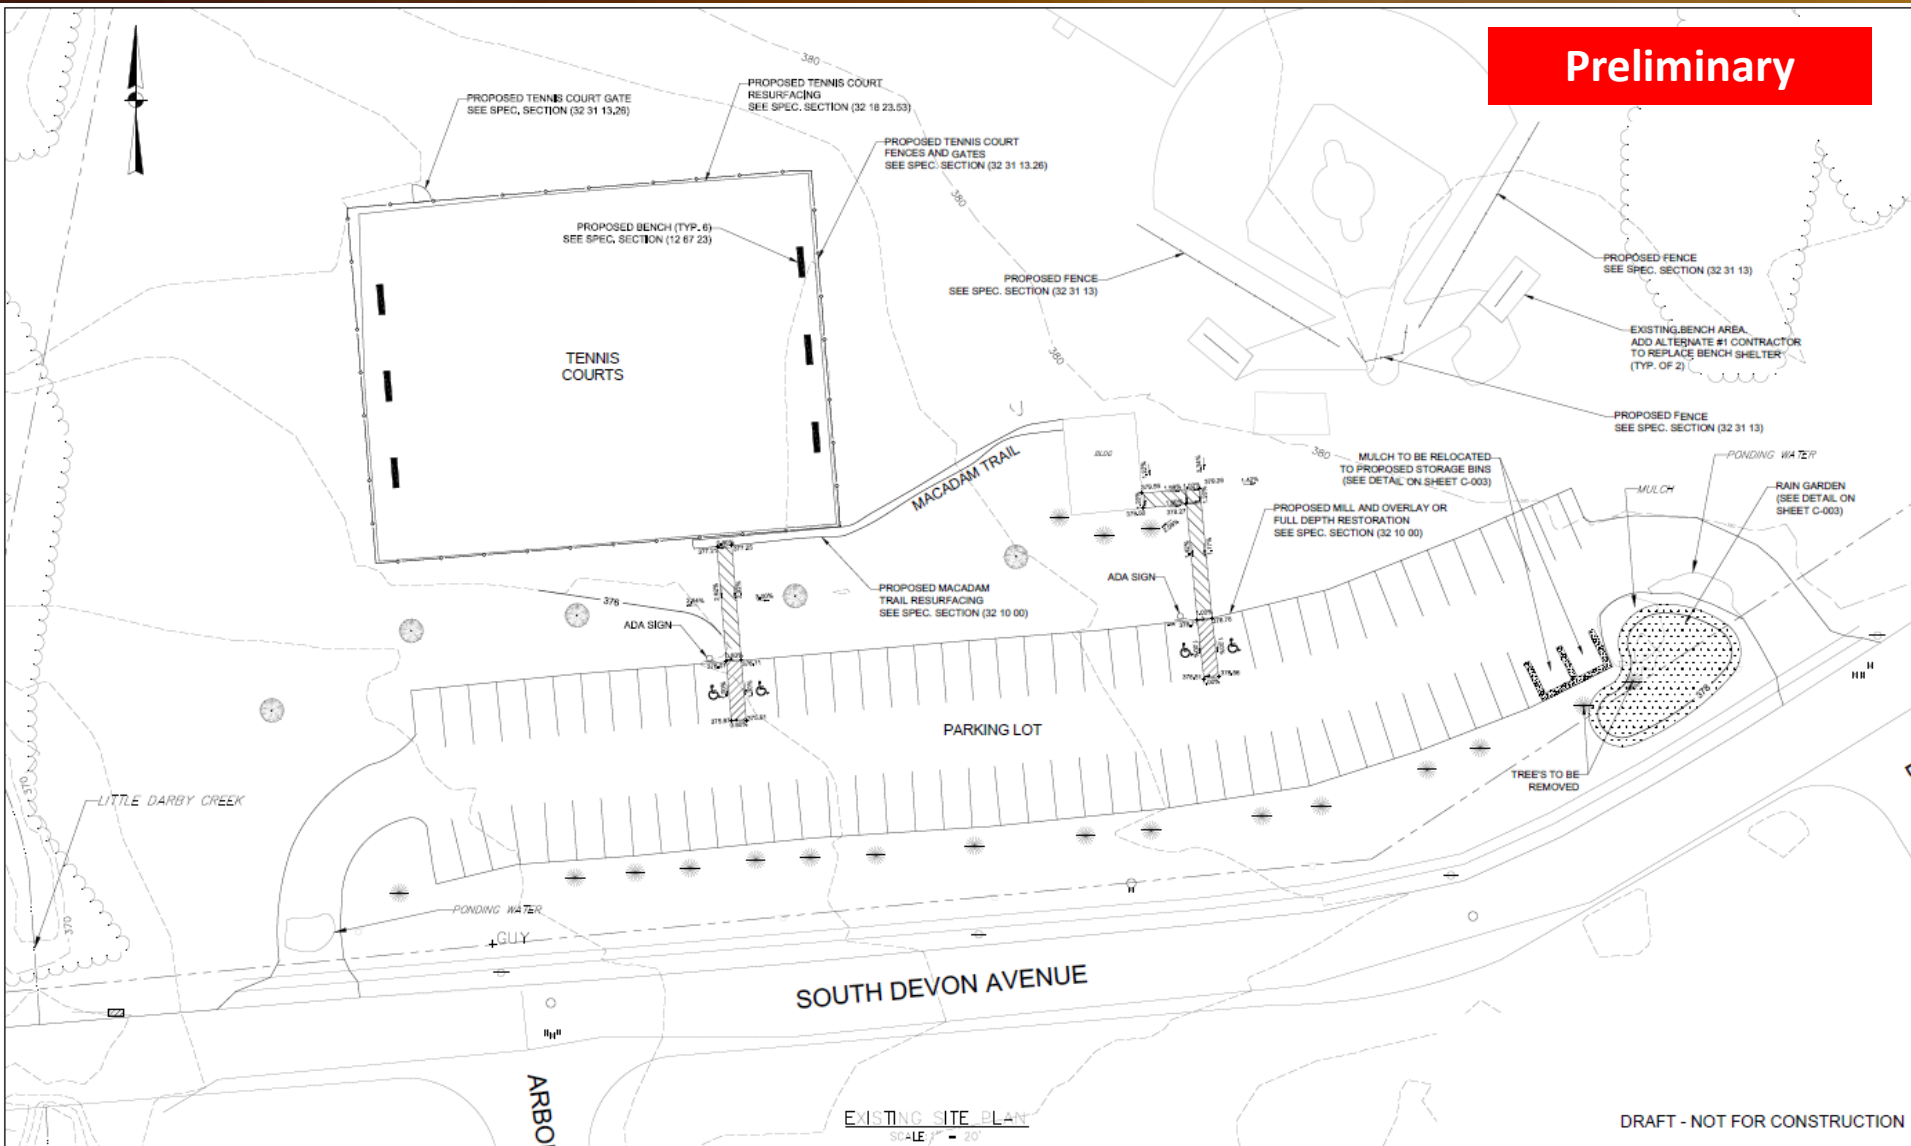

EXISTING SITE PLAN
SCALE 1" = 20'

DRAFT - NOT FOR CONSTRUCTION

NO.	DATE	MODIFICATION REVISIONS	DRAWN	CHKD.	APPROVED

DISCLAIMER
This drawing is and shall remain the property of Gannett Fleming, Inc. Any reuse, reuse, alteration, addition, or other deviation of these drawings or their reproduction or other products shall be at the user's sole risk and without liability to Gannett Fleming, Inc. In the event that a conflict arises between the printed drawings and the electronic files, the printed drawings will govern.

PROFESSIONAL ENGINEER PROFESSIONAL ENGINEER
DESIGNED
DRAWN
CHECKED
APPROVED

DATE: DATE:

DESIGNED: SRG
DRAWN: SRG
CHECKED: RAP
APPROVED: RAP

Gannett Fleming
VALLEY FORGE, PENNSYLVANIA

RADNOR TOWNSHIP
DELAWARE COUNTY
PENNSYLVANIA

RADNOR TOWNSHIP
PARK IMPROVEMENTS
WARREN FILIPONE MEMORIAL PARK
EXISTING SITE PLAN

PHASE	054-056	CONTRACT NO.	56756
SCALE	1" = 20'	DATE	APRIL 2018
DRAWING NAME	C-002		
SHEET	4	OF	8

Existing Conditions:



Existing Conditions:

