

Radnor Township Darby Paoli Multi-Use Trail and Amenities

Board of Commissioners Meeting
July 16, 2018


Darby Paoli Trail

Connecting:

The Willows
 Skunk Hollow
 Saw Mill Parks
 Former Ardrossan Estate

- Approximately 1 mile paved trail
- Several miles “soft” trails
- Two bridges and several culvert crossings
- Coordinated with Skunk Hollow Sewer Main replacement
- PennDOT
- Small Parking lot(s)

Meliora and McMahon Associates

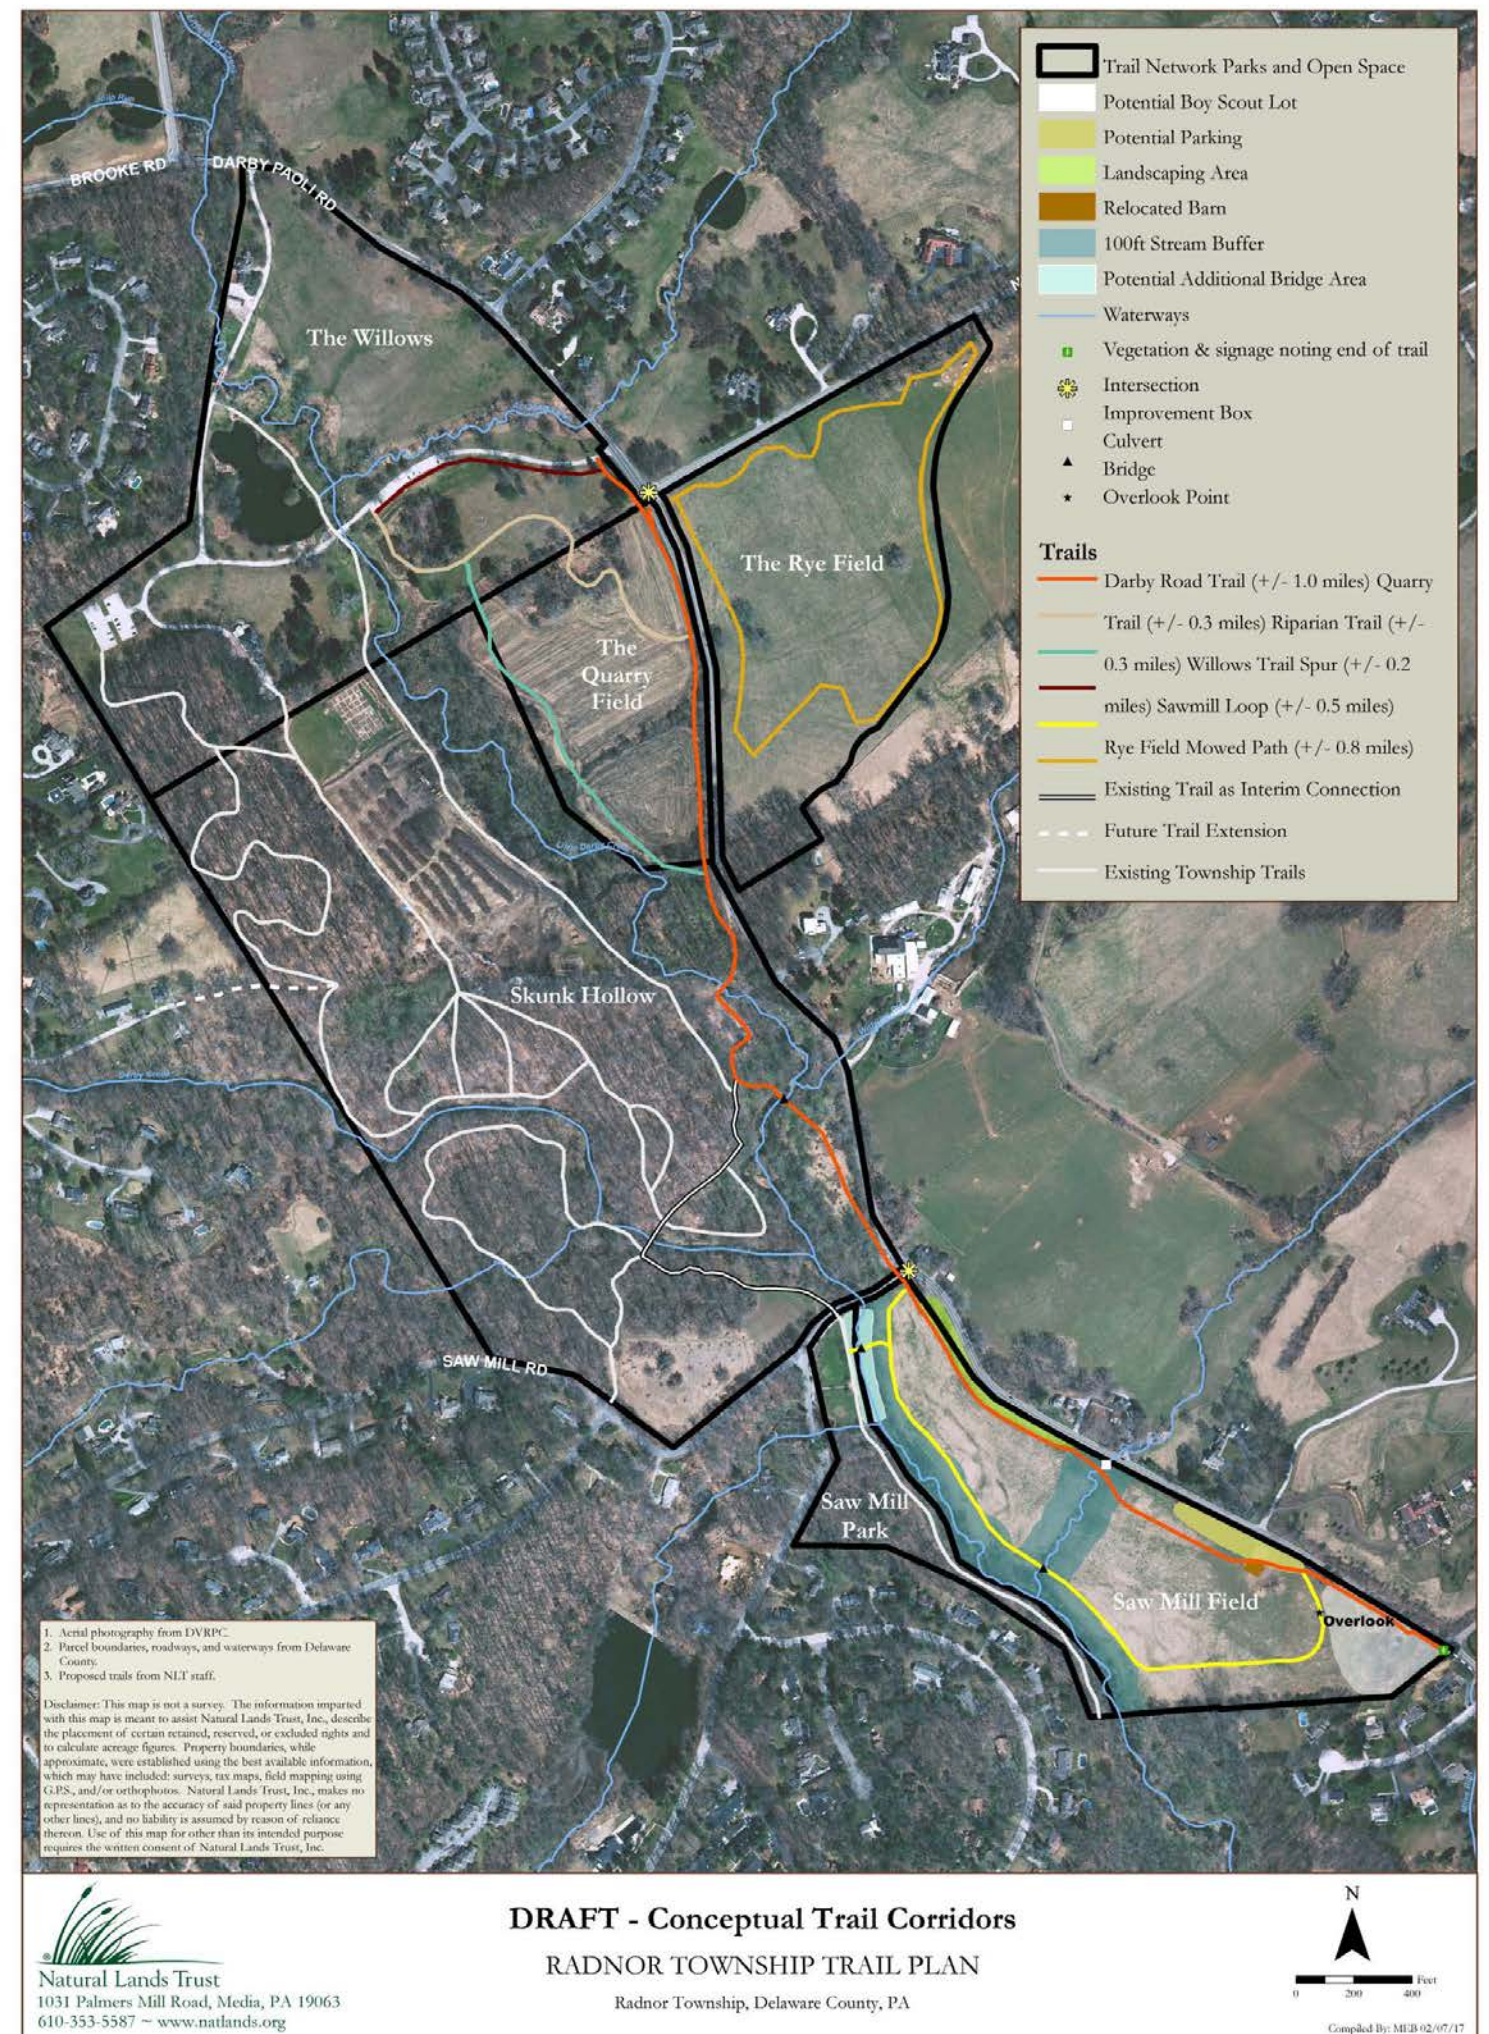



Darby Paoli Trail Timeline and Tasks

Completed

- Topographic Survey
- Wetlands Delineation
- Preliminary Layout
- Initial Design
- ADA considerations

Next Steps

- Resident meetings and Open Walk
- Shade Tree, Park & Rec, Radnor Conservancy
- Design Decisions

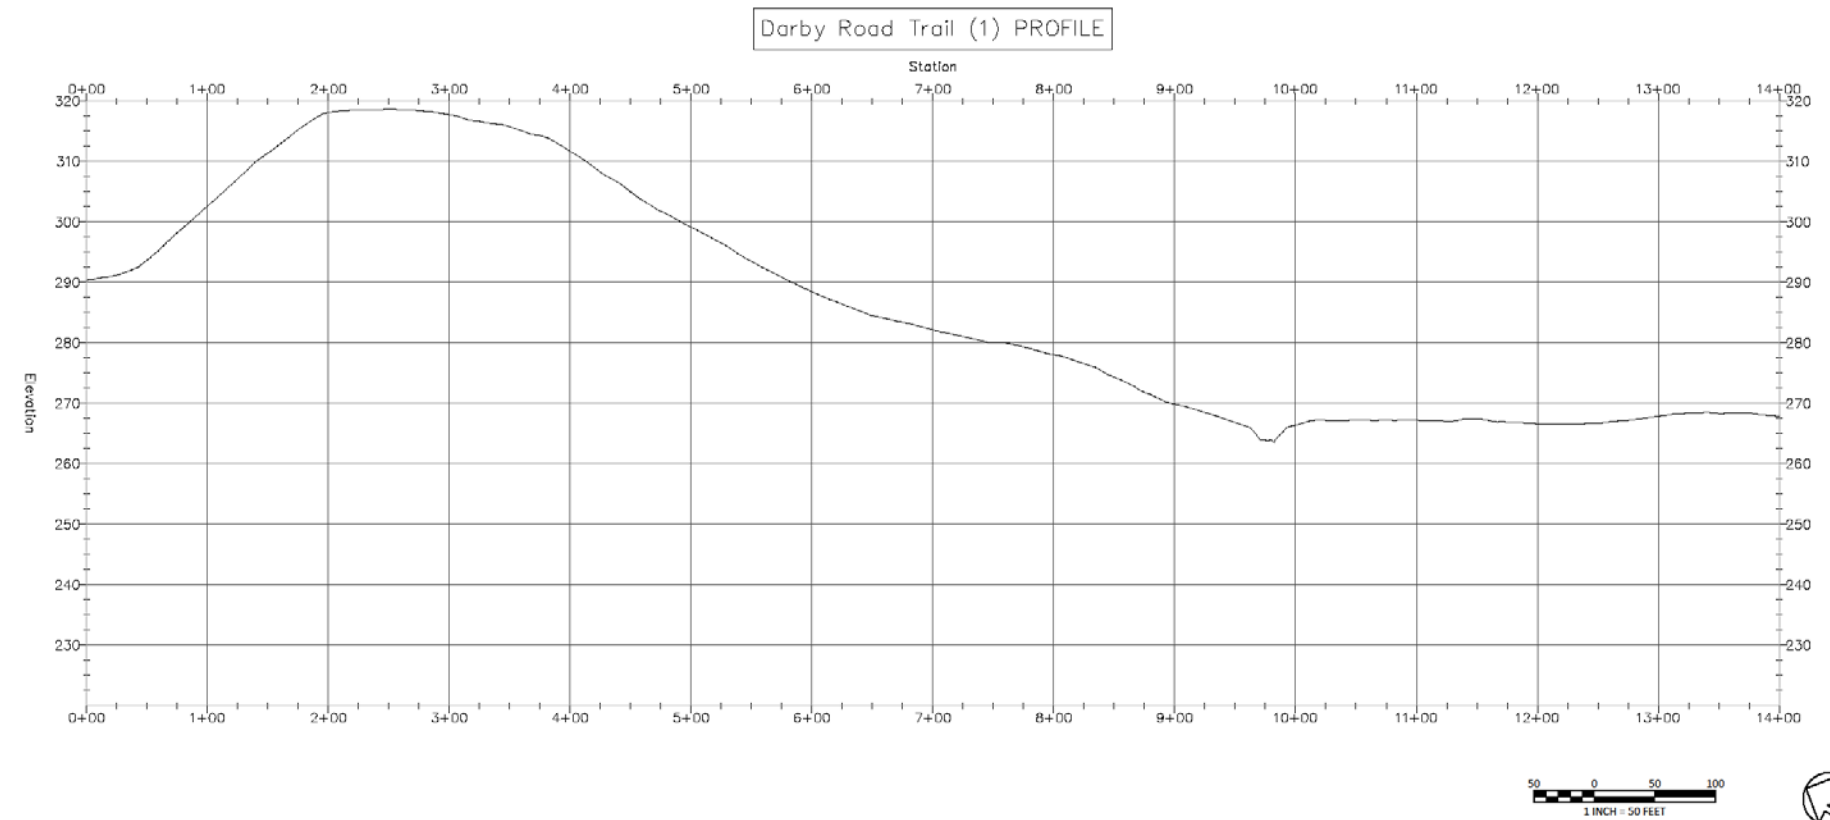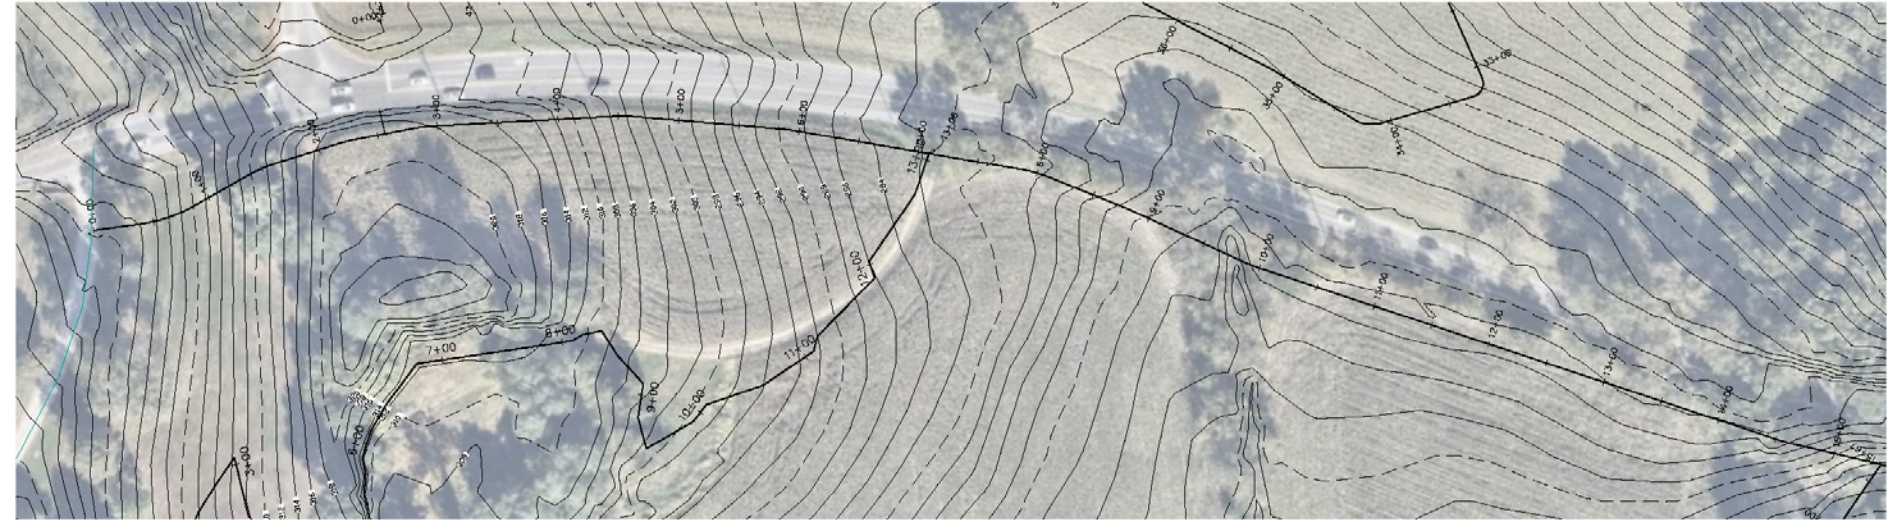

REVISIONS:	
DATE:	ISSUE:
OWNER:	
CIVIL ENGINEERING CONSULTANT:	
MELIORA DESIGN 257 MORGAN STREET PHILADELPHIA, PA 19106 810.933.0123 WWW.MELIORADDESIGN.COM	
LANDSCAPE ARCHITECT:	
NATURAL LANDS 1031 Roman Mill Road Ardmore, PA 19003	
TRAFFIC CONSULTANT:	
MCMANOH ASSOCIATES 840 Springdale Drive Exton, PA 19341	
PROJECT TITLE:	
DARBY-PAOLI TRAIL PROJECT	
SCALE:	
SUBMISSION:	
SCHEMATIC DESIGN	
DRAWING TITLE:	
DARBY-PAOLI - Sheet 1	
DATE:	DRAWING NO.:
###	
SCALE:	
AS NOTED	
DRAWN BY:	
JDR	
CHECKED BY:	
MBH	

Darby Paoli Trail Budget

Design Budget: \$498,500




24%

Construction Estimate:

Not developed

Complete Design to seek 2019 Funding

- PennDOT Multimodal Transportation Fund (MTF)
- CFA/DCED Multimodal Transportation Fund (MTF)
- Community Conservation Partnerships Program (C2P2)
- Greenways, Trails and Recreation Program (GTRP)

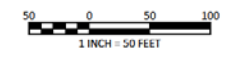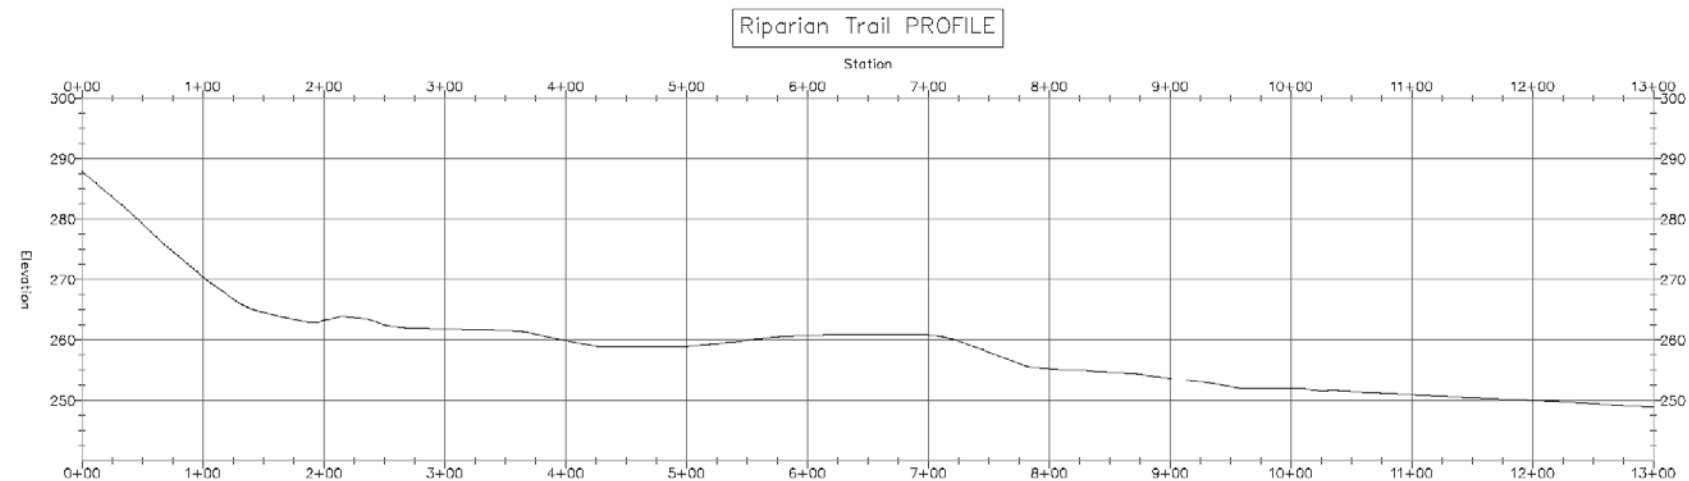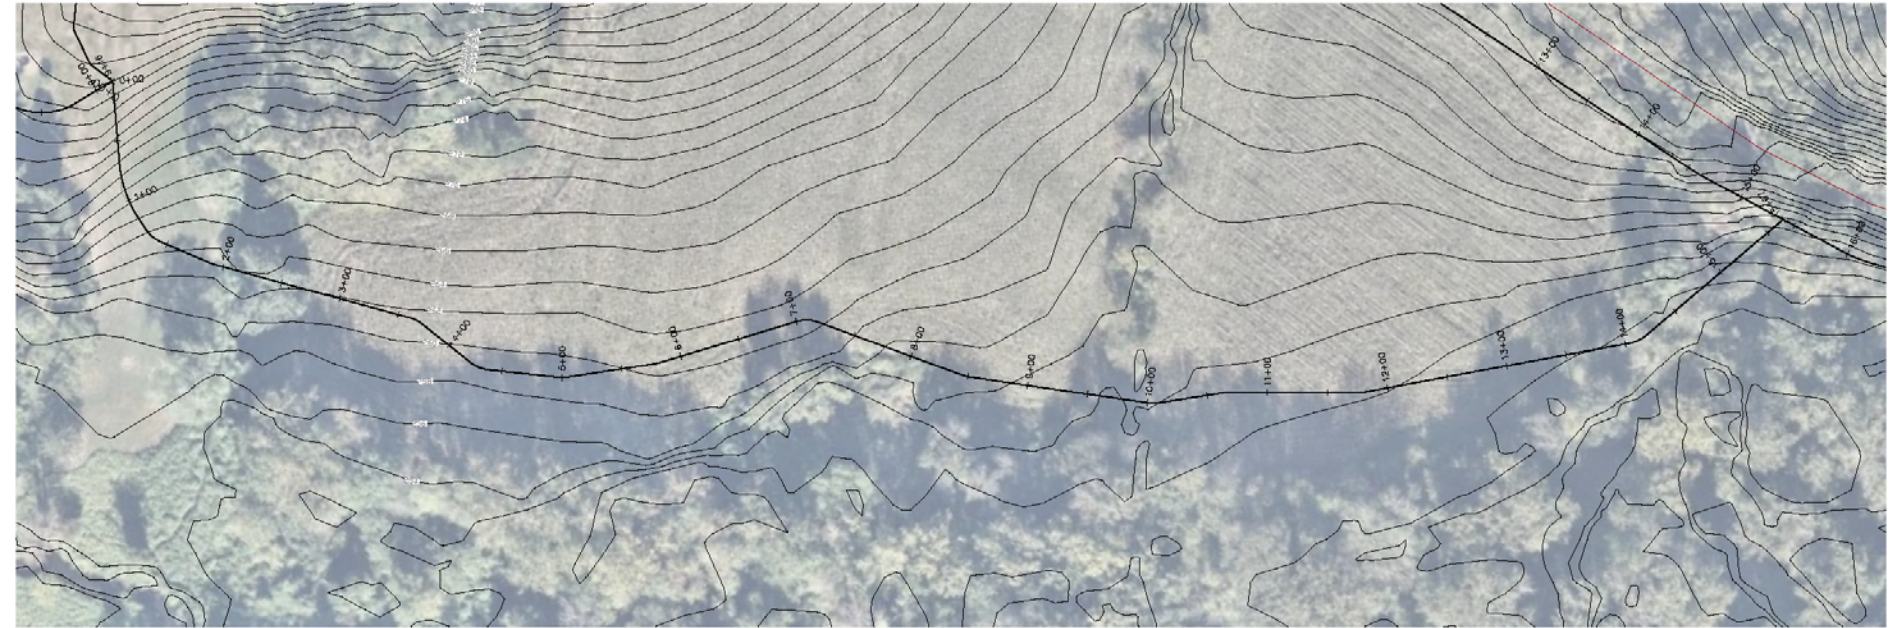

REVISIONS: DATE: ISSUE:	
OWNER:	
CIVIL ENGINEERING CONSULTANT: MELIORA DESIGN <small>288 MORRISON STREET PHOENIXVILLE, PA 19380 610.933.0123 WWW.MELIORADDESIGN.COM</small>	
LANDSCAPE ARCHITECT: NATURAL LANDS 1031 ROMBERG ROAD MERIDEN, PA 17048	
TRAFFIC CONSULTANT: MCMANHOE ASSOCIATES 840 SPRINGDALE DRIVE EXTON, PA 19341	
PROJECT TITLE: DARBY-PAOLI TRAIL PROJECT	
DRAWING TITLE: RIPARIAN Sheet - 1	
DATE: ###	DRAWING NO:
SCALE: AS NOTED	DRAWN BY: JCR
CHECKED BY: MBH	DATE: